

[illegible]


533 College Street, Suite 301  
Toronto, Ontario, Canada M6G 1A8  
**T: 416 203 7600 F: 416 203 3342**  
lga-ap.com

DRAWING TITLE:  
EXISTING SITE PLAN

SCALE: 1:750  
DATE: FEBRUARY 1, 2018



# APPENDIX 'A'

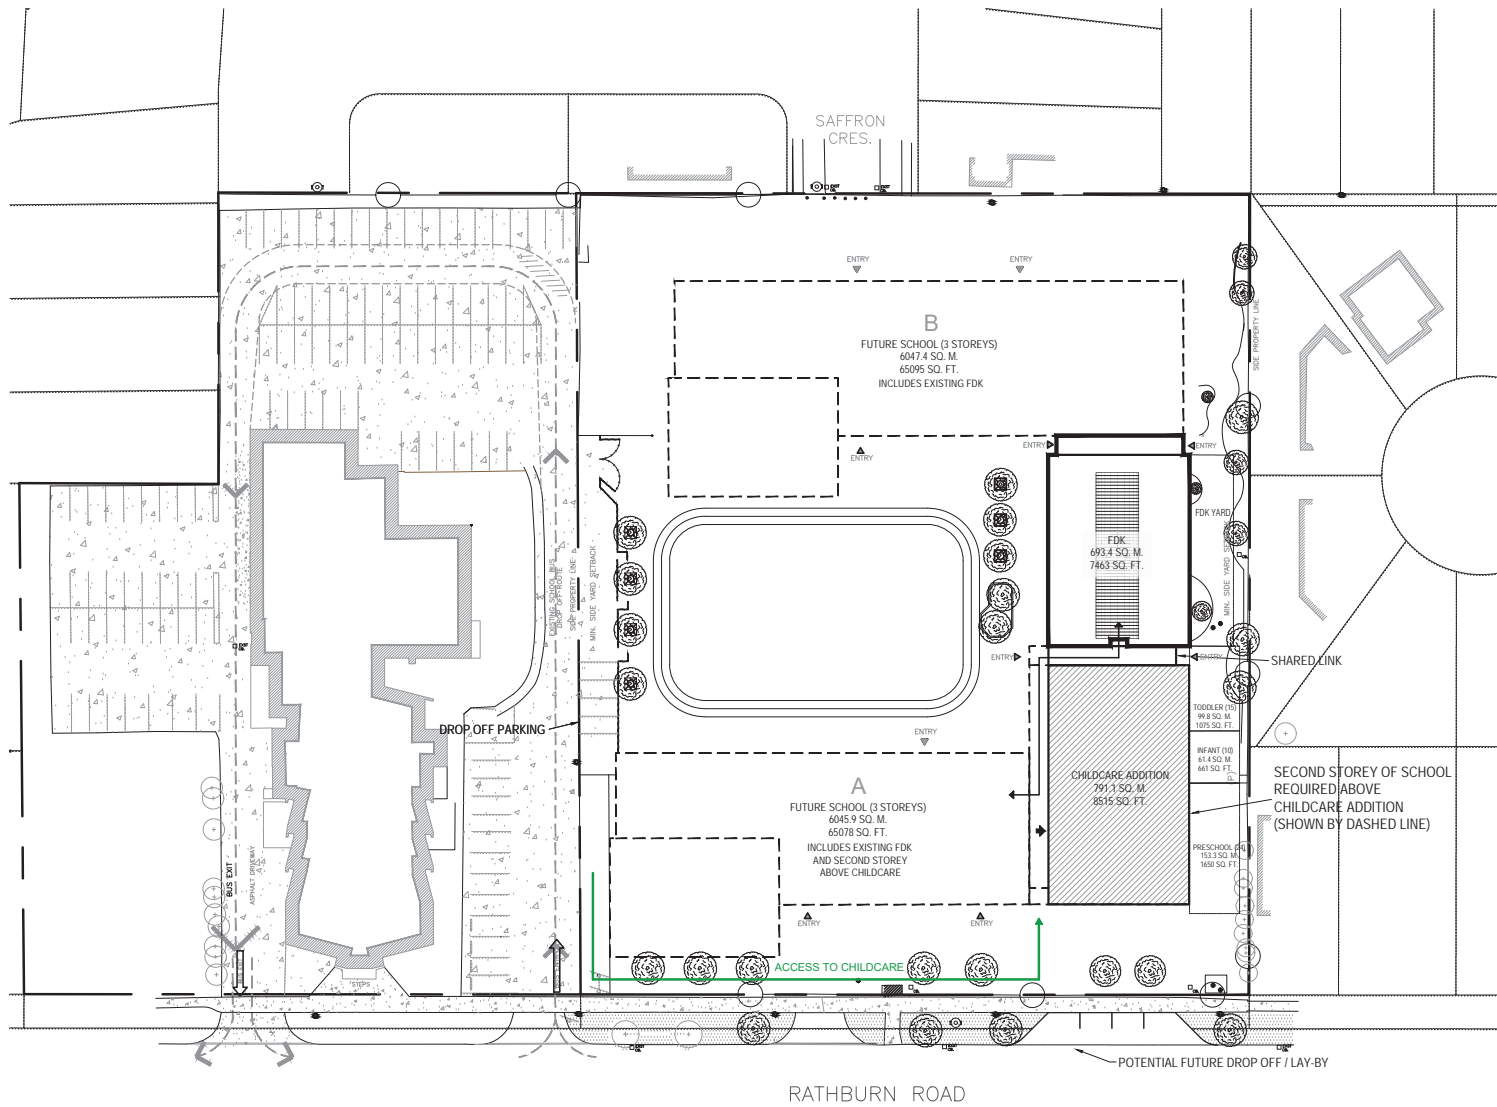

## OPTION B

EXISTING SCHOOL OPEN SPACE AREA:	10 364.0 SQ.M.
PROPOSED SCHOOL OPEN SPACE AREA:	8 890.1 SQ.M.
CHILDCARE PLAY AREA:	314.5 SQ.M.
TOTAL PROPOSED OPEN SPACE AREA:	9 204.6 SQ.M.

## OPTION A

EXISTING SCHOOL OPEN SPACE AREA:	10 364.0 SQ.M.
PROPOSED SCHOOL OPEN SPACE AREA:	8 592.6 SQ.M.
CHILDCARE PLAY AREA:	314.5 SQ.M.
TOTAL PROPOSED OPEN SPACE AREA:	8 907.1 SQ.M.

