

RATHBURN ROAD

EXISTING SCHOOL OPEN SPACE AREA: 10 364.0 SQ.M.



533 College Street, Suite 301 Toronto, Ontario, Canada M6G 1A8 T: 416 203 7600 F: 416 203 3342 Iga-ap.com

PROJECT:


NATIVITY OF OUR LORD CHILDCARE ADDITION

DRAWING TITLE:

EXISTING SITE PLAN

SCALE: 1:750 DATE: FEBRUARY 1, 2018



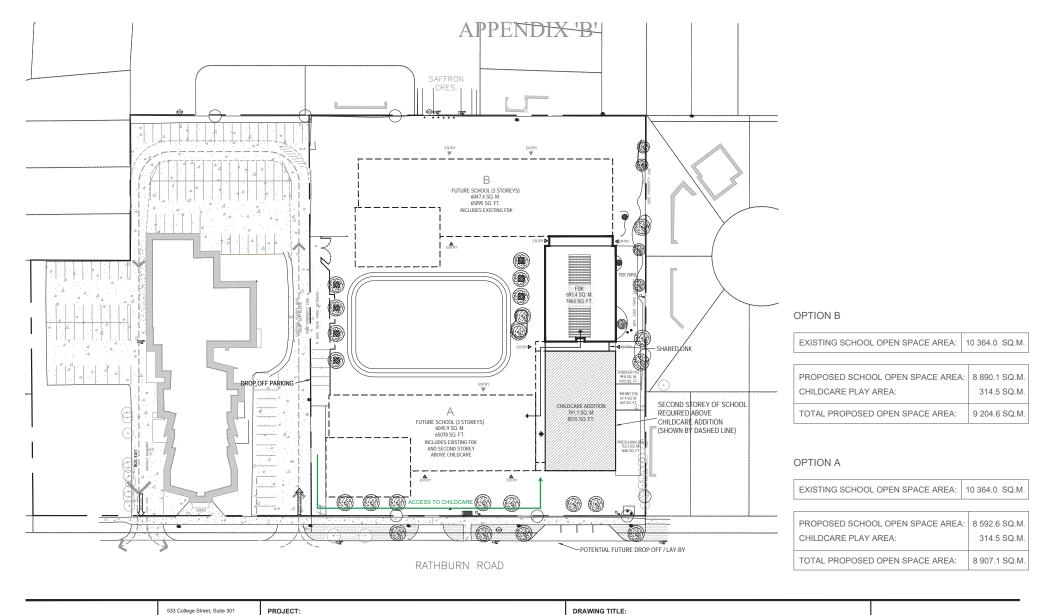



533 College Street, Suite 301 Toronto, Ontario, Canada M6G 1A8 T: 416 203 7600 F: 416 203 3342

NATIVITY OF OUR LORD CHILDCARE ADDITION

OPTION A - PHASE 2 SITE PLAN

SCALE: 1:750 DATE: FEBRUARY 1, 2018

